


1 Proposed Site Roof Plan

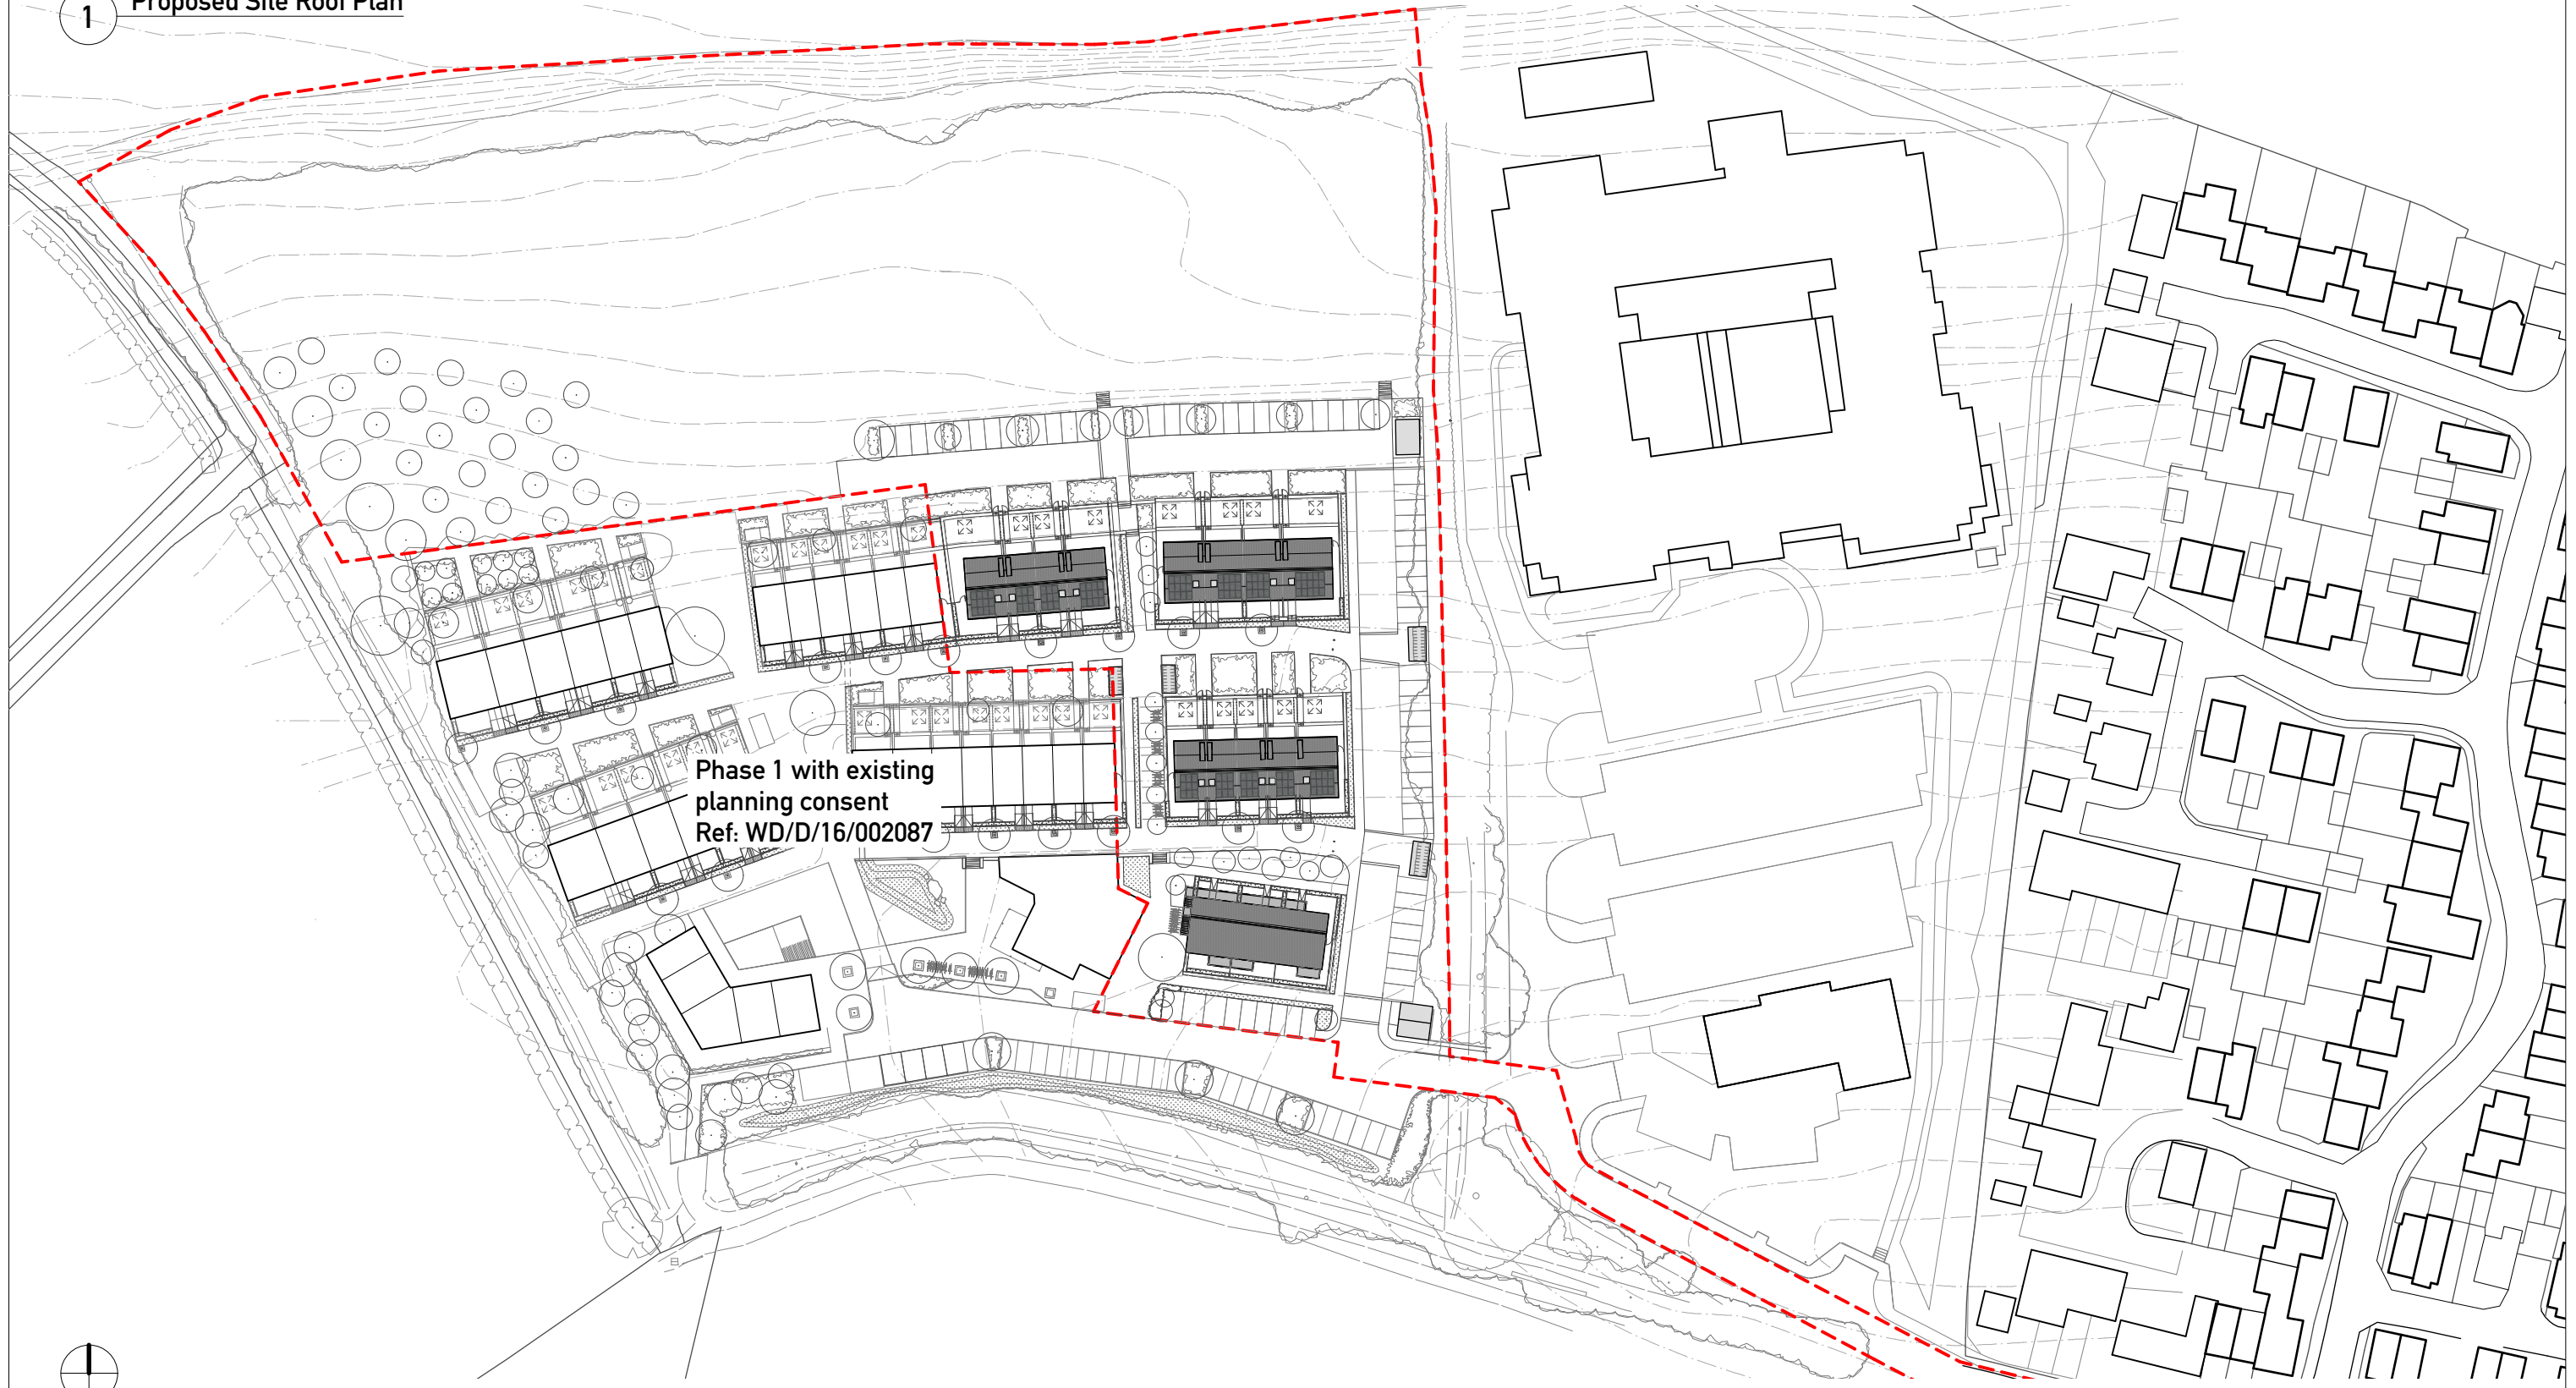

**barefoot architects**

a: Unit 4.8  
Paintworks  
Bristol  
BS4 3EH  
e: info@barefootarchitects.co.uk  
m: 07976 924 251  
m: 07812 033 202  
t: 0117 9070 971

**General Notes**

1. Do not scale from drawings for the purposes of construction
2. All dimensions to be checked onsite
3. Unless otherwise stated dimensions are in millimetres
4. Drawings to be read in conjunction with all other project drawings
5. Copyright Barefoot Architects

No.	Date	Issue Notes
A	23/07/18	Site layout amended

Project	Bridport Co-Housing Ph 2	Drawn By	JH	Date	January 2017
Drawing Title	PROPOSED SITE ROOF PLAN		Scale	1:1000@A3	
Job No.	1701 -	Drawing No.	P-005	Revision	A